


AAC INTERIOR WALL (NON BEARING) - COLUMN CONN.

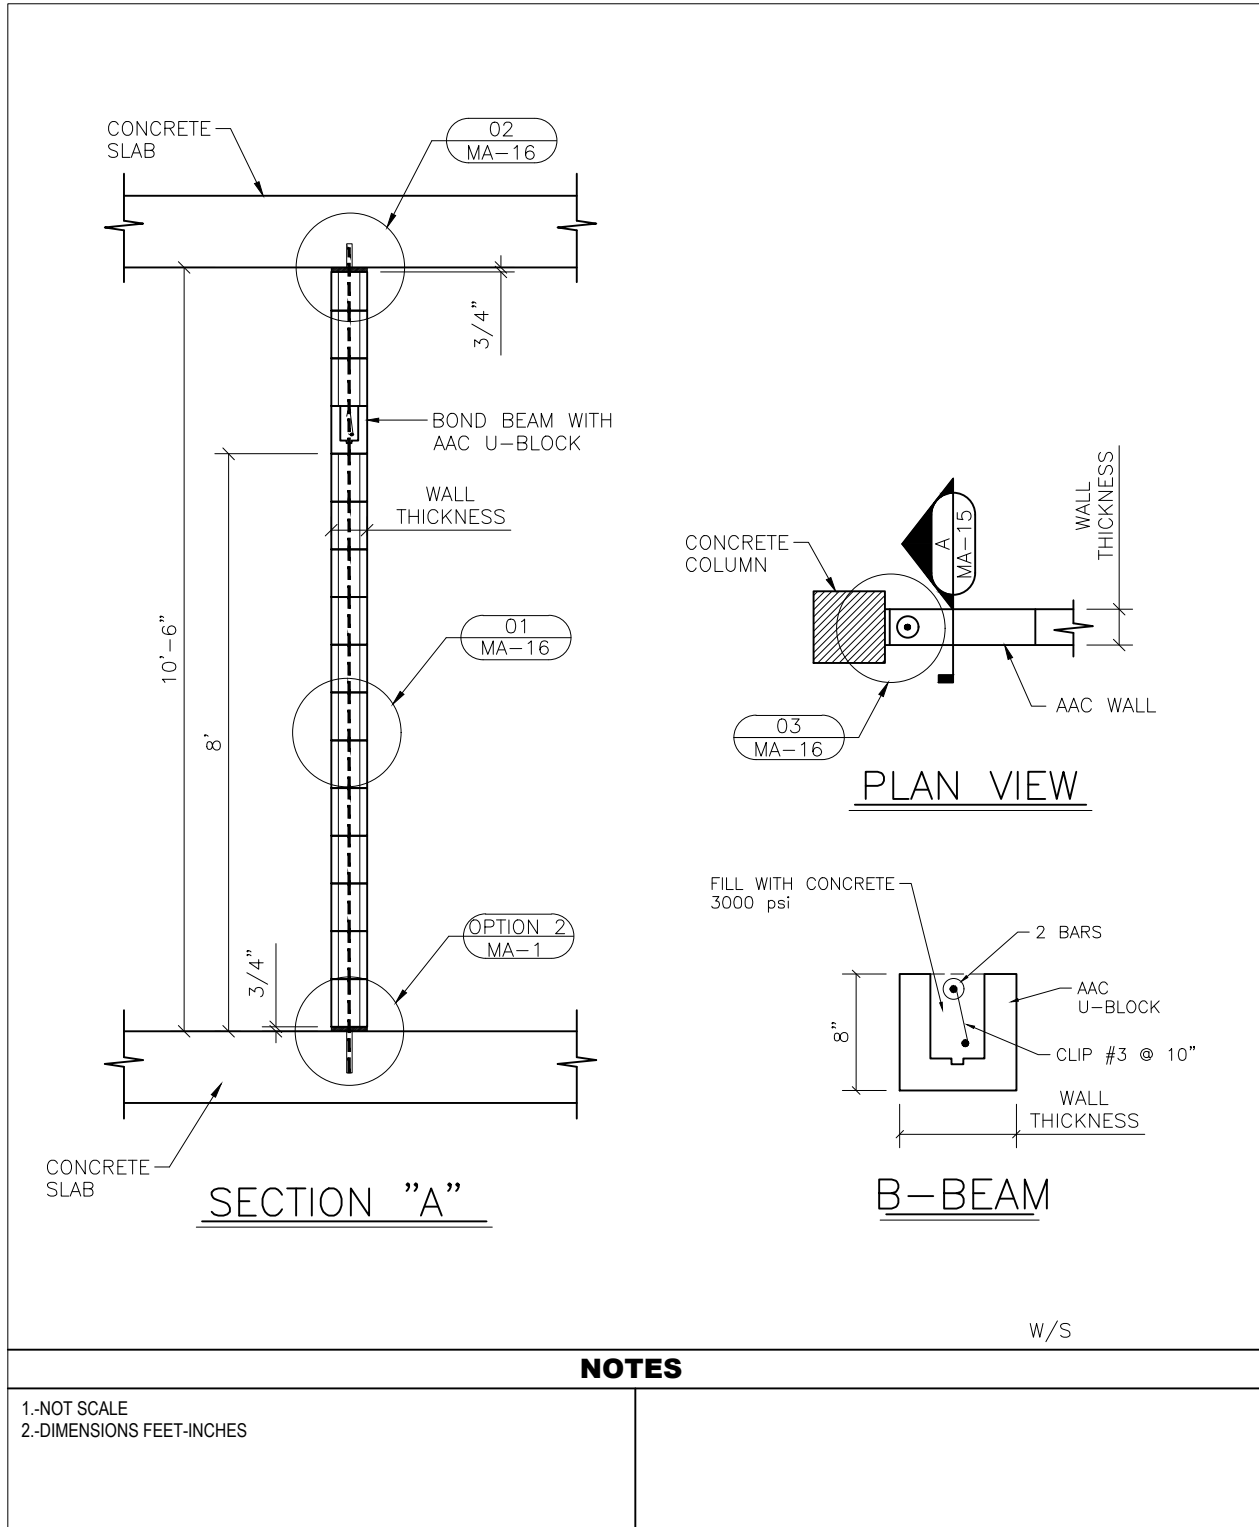

NOTES

- 1.-NOT SCALE
- 2.-DIMENSIONS FEET-INCHES